


PAVING STONE

REF: CS_COM_Paver_Concrete_Catch_Basin_Frame

CROSS SECTION

Concrete Frame Around Catch Basin w/ Pavers

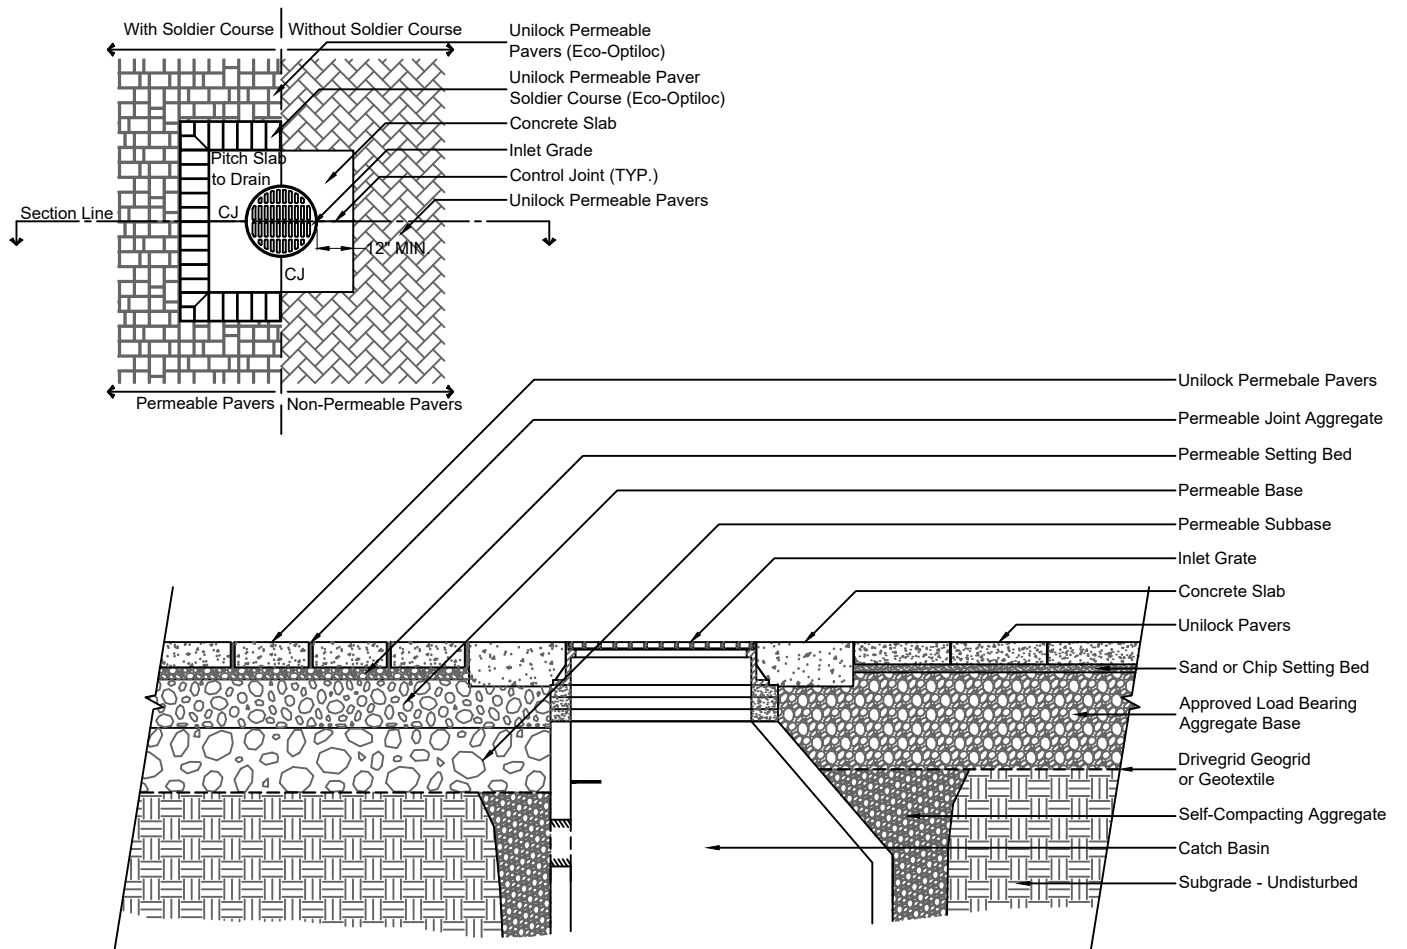

Note:

This cross section is intended for preliminary design purposes only. Confirm site conditions and consult with a qualified design professional or installer prior to installation.