


# PISA SMOOTH<sup>®</sup>

REF: Detail\_Pisa Smooth\_Chainlink Fence\_Handrail on Top of Grid Wall

## CHAINLINK FENCE / PEDESTRIAN GUARDRAIL INSTALLATION (TYPICAL)

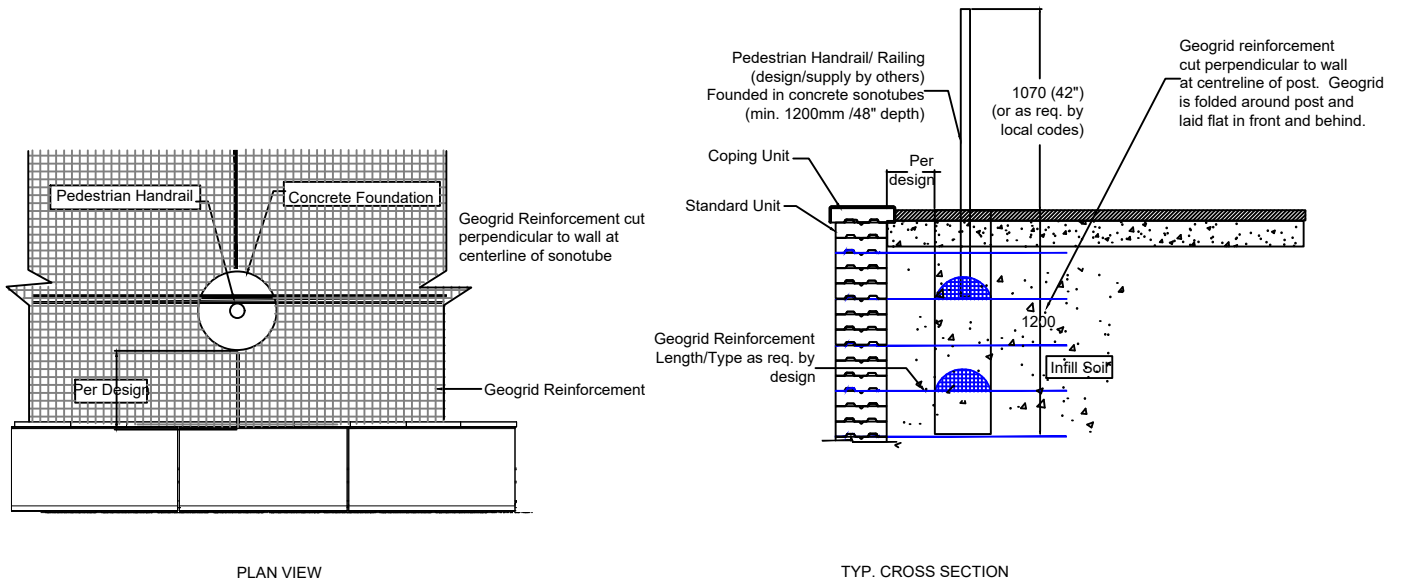

**Note:**

1. Concrete sonotubes to extend a minimum of 1200mm (48") below grade.
2. Sonotubes must be placed as retaining wall is constructed.
3. Geogrid reinforcement to be cut perpendicular to wall face at centreline of sonotubes.



Engineering design by RisiStone Inc.

**UNILOCK.COM | 1-800-UNILOCK**

**UNILOCK<sup>®</sup>**  
PAVERS & WALLS